


DIAGRAM A

Scale 1:500

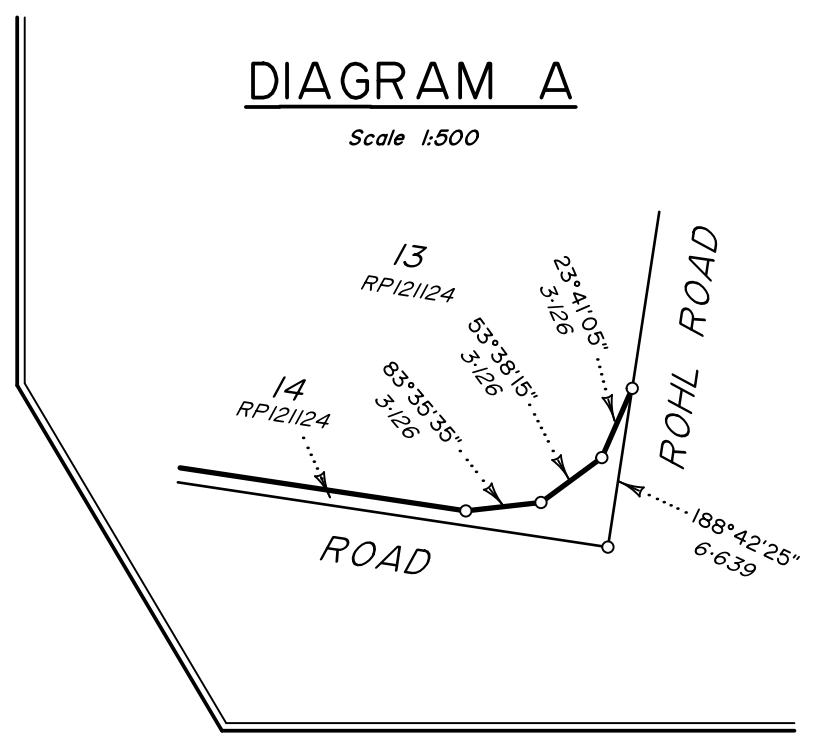

See Sheet 3 for Lots 774-781, 785-788 & 900

See Sheet 4 for Lots 789-801

Original information compiled from SP333868
in the Department of Resources


PRELIMINARY STATUS



BRISBANE (07) 3666 4700
MACKAY (07) 4957 9700
CAIRNS (07) 4252 9400
veris.com.au
Veris Australia Pty Ltd

WHITSUNDAYS (07) 4645 6600

A	26/4/23	BK	Original

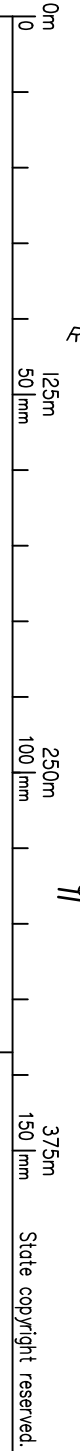


Plan of Lots 6,
774-781, 785-801 & 900

Canceling Lot 6 on SP333868

LOCAL GOVERNMENT: Ipswich City Council LOCALITY: WALLOON
Meridian: MGA Zone 56, Wide CORS

Scale: 1:2500
Format: STANDARD

SP341606
SP341606 (A) Draft

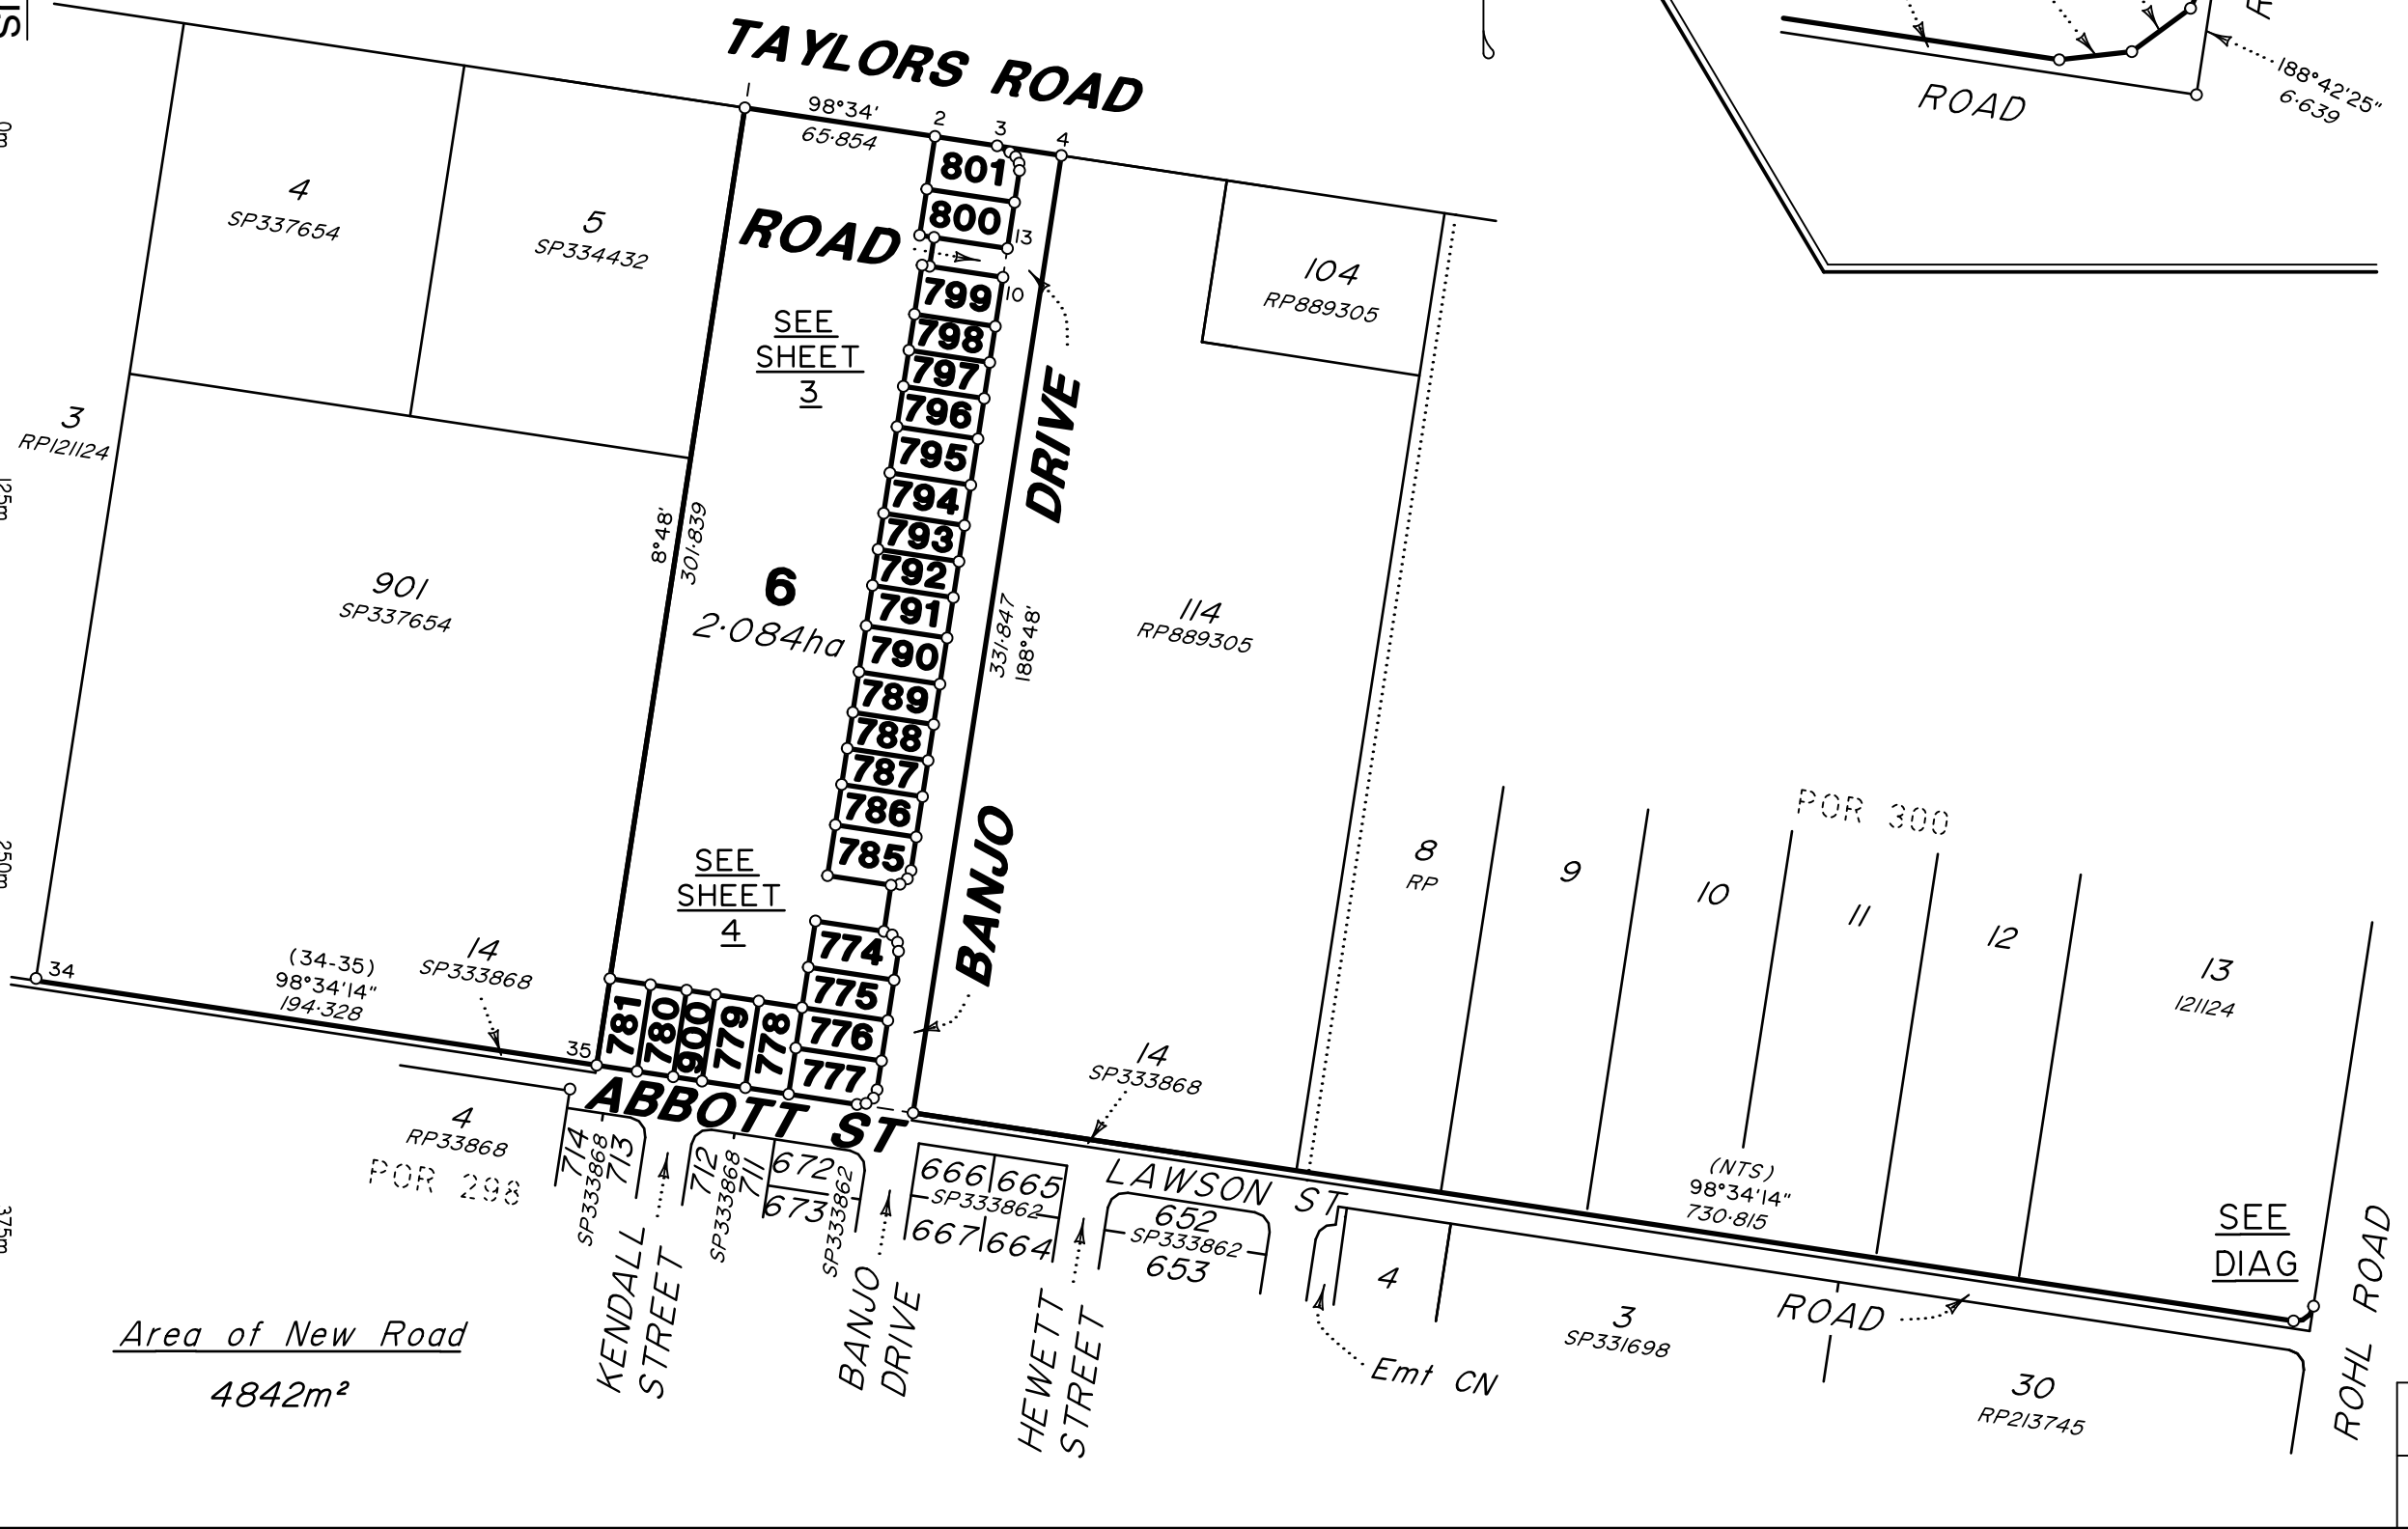

WARNING : Folded or Mutilated Plans will not be accepted.
Plans may be rolled.
Information may not be placed in the outer margins.

4. Lodged by

(Dealing No.)

(Include address, phone number, email, reference, and Lodger Code)

1. Existing		Created		
Title Reference	Description	New Lots	Road	Secondary Interests
To Issue	Lot 6 on SP333868	6, 774-781, 785-801 & 900	New	

SP333868 is to register prior to the lodgement of this plan

2. Orig Grant Allocation: Lots 6, 774-781, 785-801, 900 Lots _____ Orig _____		5. Passed & Endorsed : By : Veris Australia Pty Ltd Date : Signed : Designation :	
--	--	---	--

6. Building Format Plans only.

I certify that :
 * As far as it is practical to determine, no part of the building shown on this plan encroaches onto adjoining lots or road;
 * Part of the building shown on this plan encroaches onto adjoining * lots and road

Cadastral Surveyor/Delegate * Date
 *delete words not required

7. Lodgement Fees :

Survey Deposit	\$
Lodgement	\$
..... New Titles	\$
Photocopy	\$
Postage	\$
TOTAL	\$

3. References : Dept File : Local Govt : Surveyor :	8. Insert Plan Number SP341606
--	--

TAYLORS ROAD



5
RPI21124

6

(1-4)
98°34'
(109.637)

65.854

801

538m²

ROAD
(New Road)

799

476m²

798

350m²

797

350m²

796

392m²

795

448m²

794

392m²

793

350m²

792

350m²

791

392m²

790

448m²

789

392m²

788

392m²

DRIVE

(New Road)

BANJO

114
RP889305

SEE SHEET 4

SCALE 1:600

State copyright reserved.

Insert Plan Number
SP341606





SEE SHEET 3

6


DRIVE

114
RP889305

5
RP121124

SEE SHEET

14
SP333868

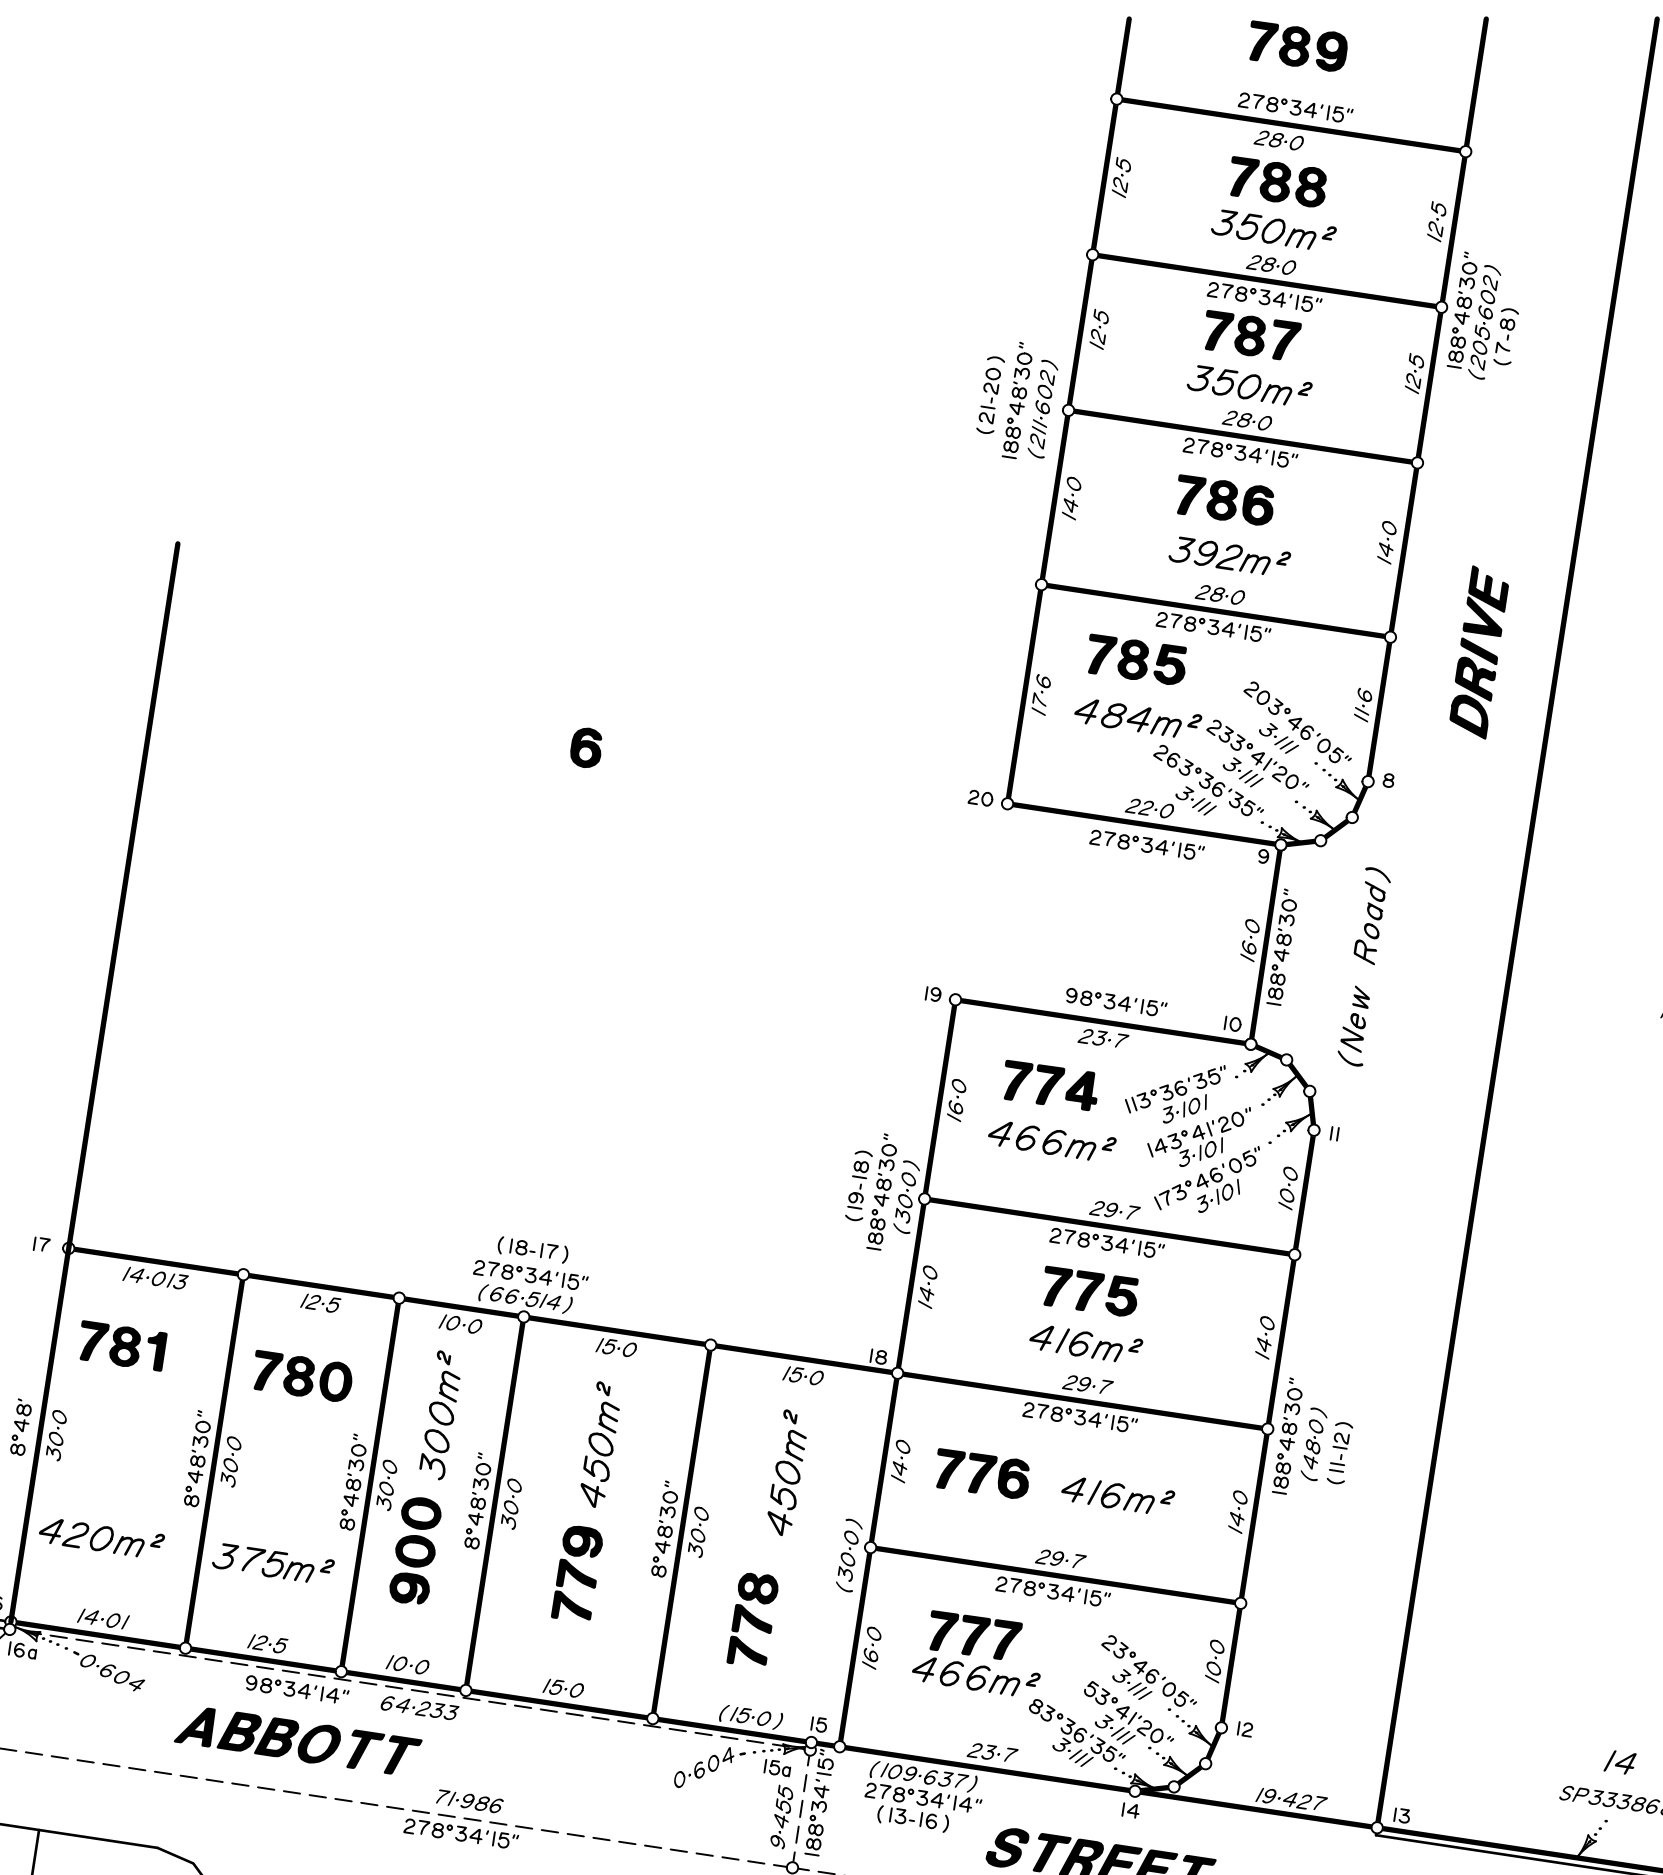

ABBOTT

STREET

14
SP333868
SEE SHEET

714
RP

713
333868

KENDALL
STREET

712
RP

711
333868

672
RP333862

BANJO

666
RP333862

State copyright reserved.

SCALE 1:600



Insert Plan Number
SP341606